


Edgerton Sample Site Plan

(Not to scale)

R1 Zoning 10000 SF
R2 Zoning 8000 SF
R3 Zoning 6000 SF
R4 Zoning 8000 SF

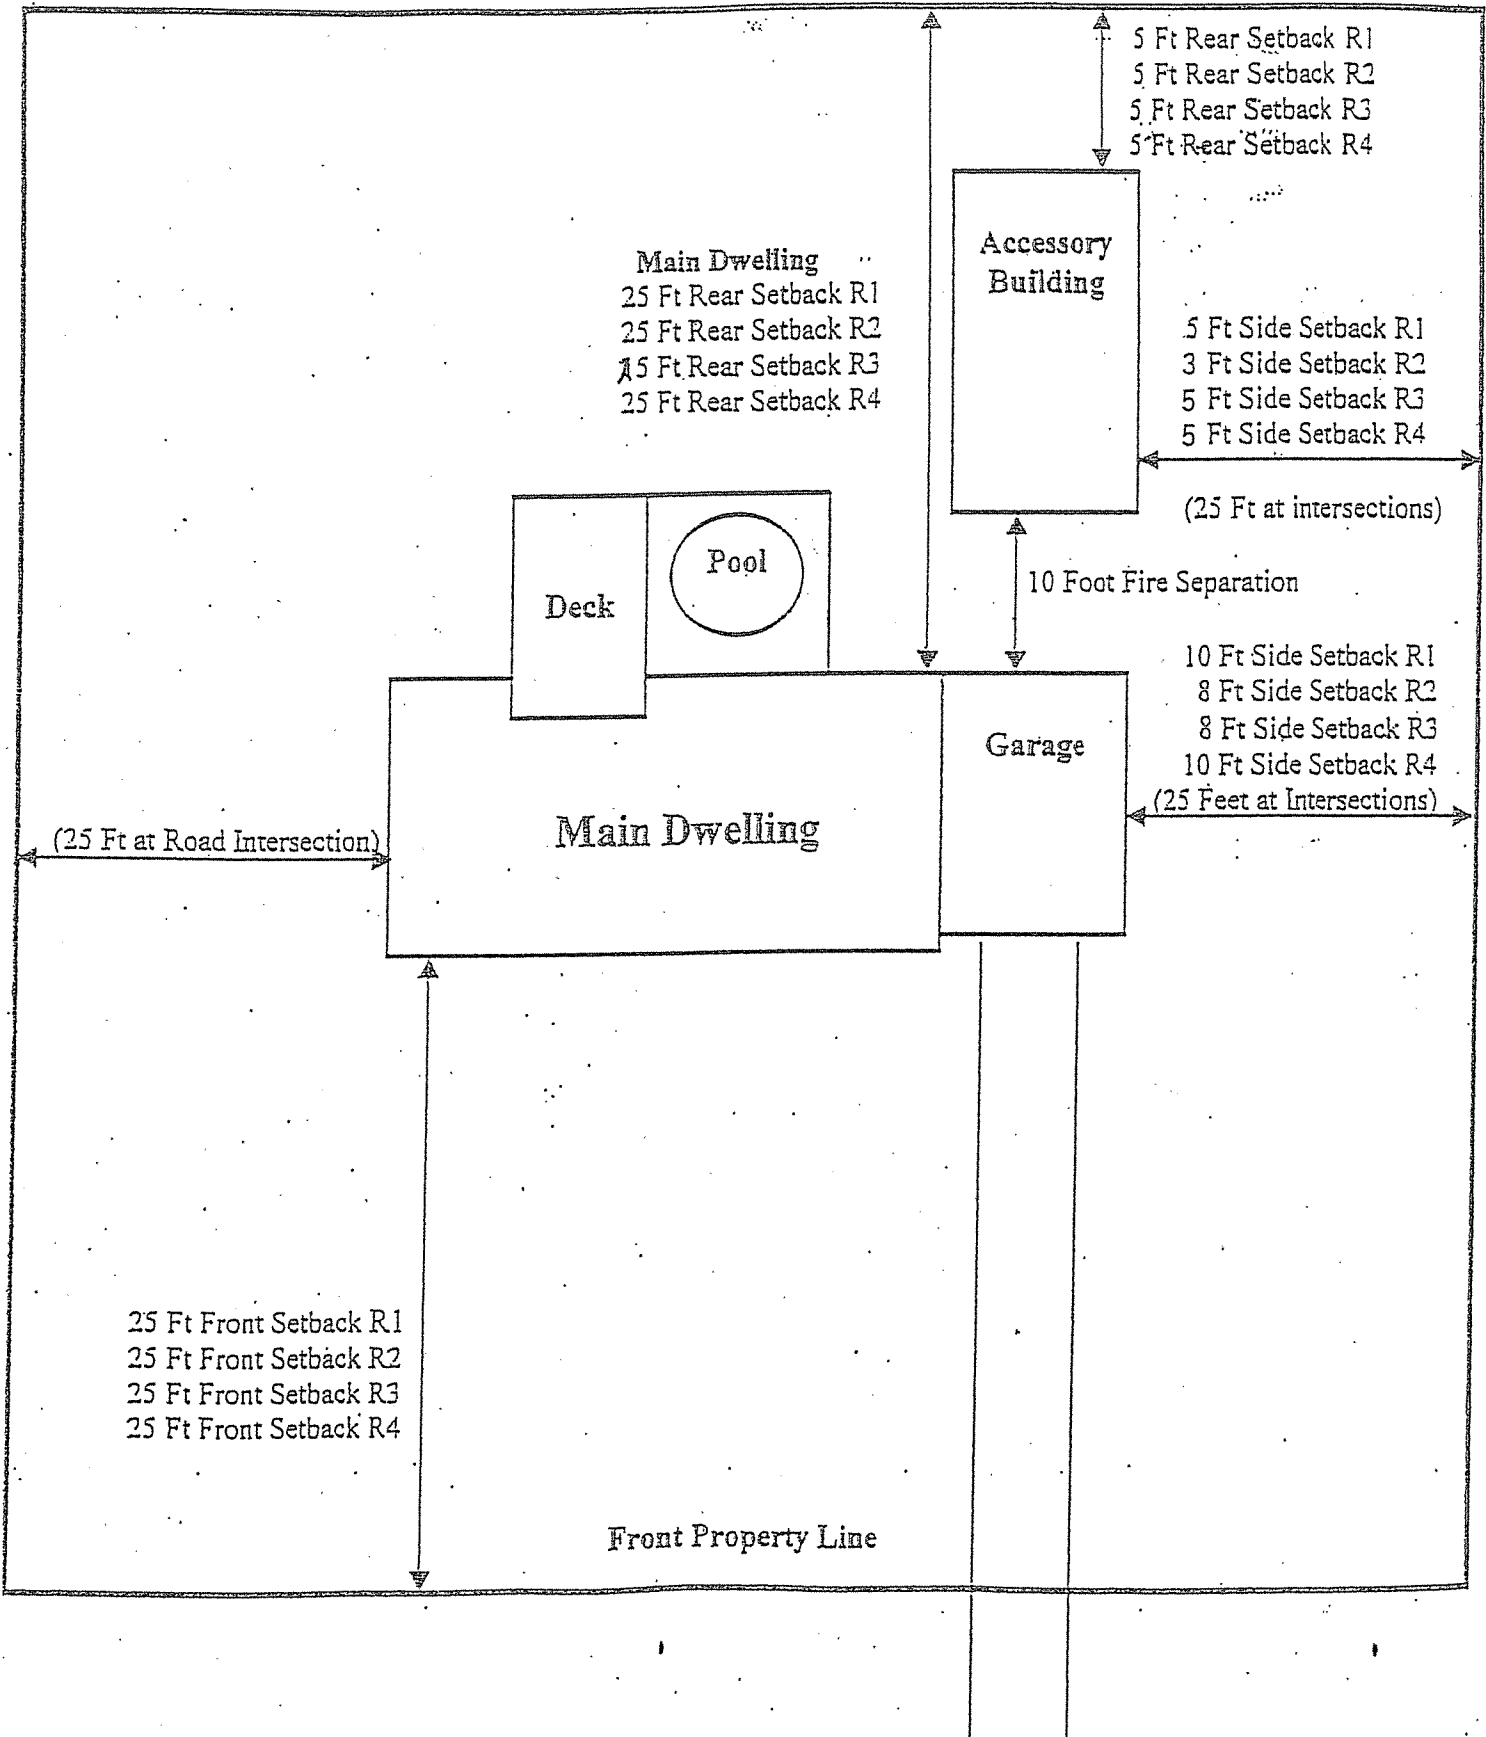

Project Address